

Not To Scale



Fence Clour: BEHR Deck Plus - Mesa Grey DP-373 - Solid Wood Stain



6' Wood Screen Fence

April 2007



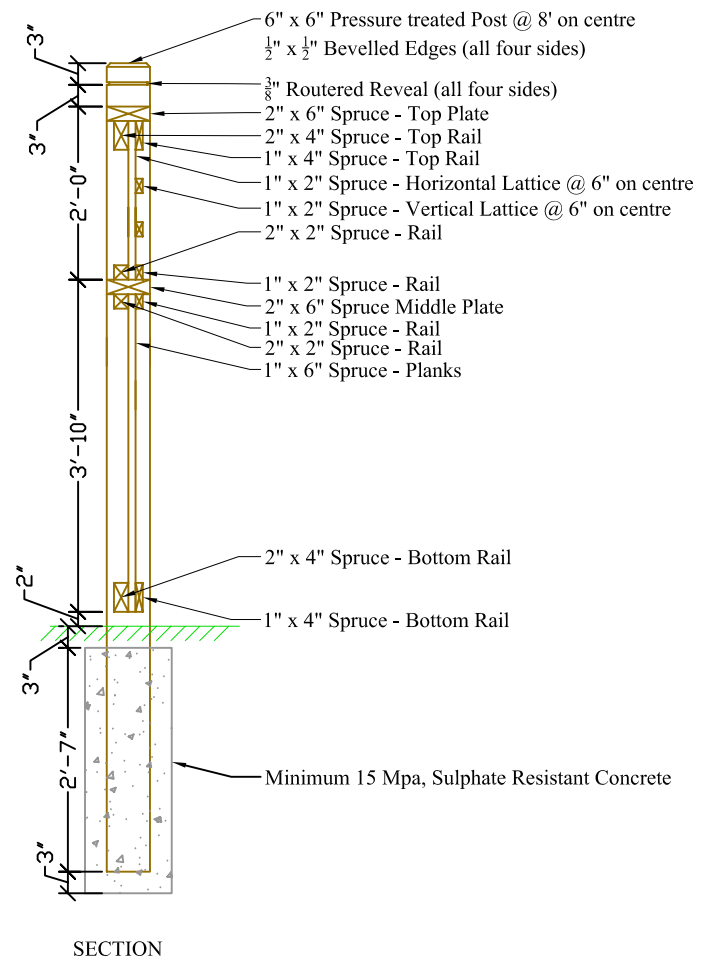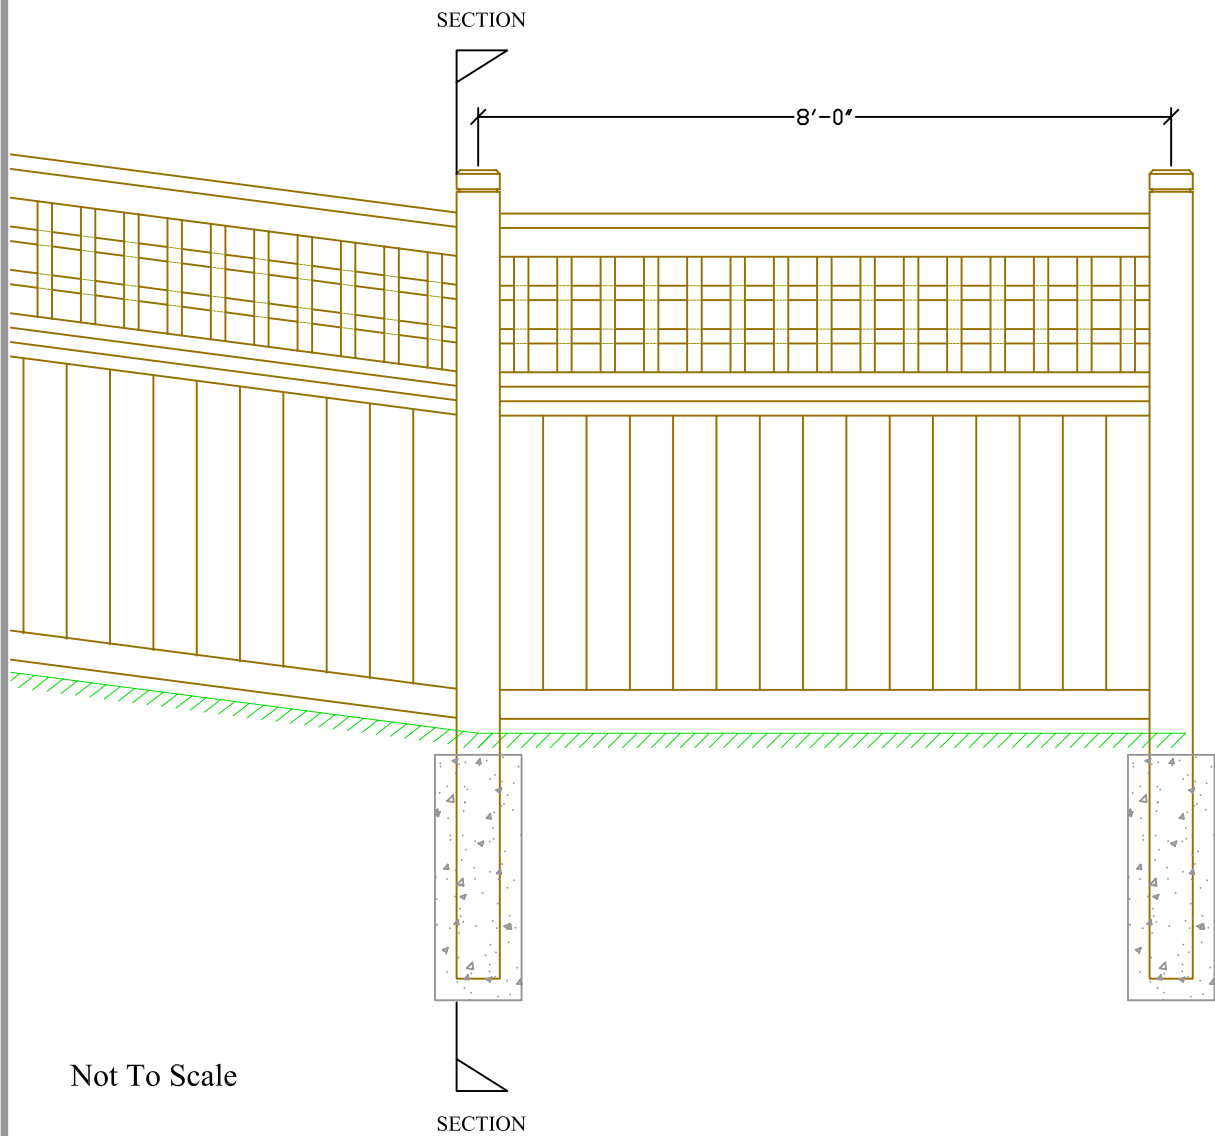

Not To Scale


Fence Colour: BEHR Deck Plus - Mesa Grey DP-373 - Solid Wood Stain



6' Wood Screen & Lattice Fence

April 2007



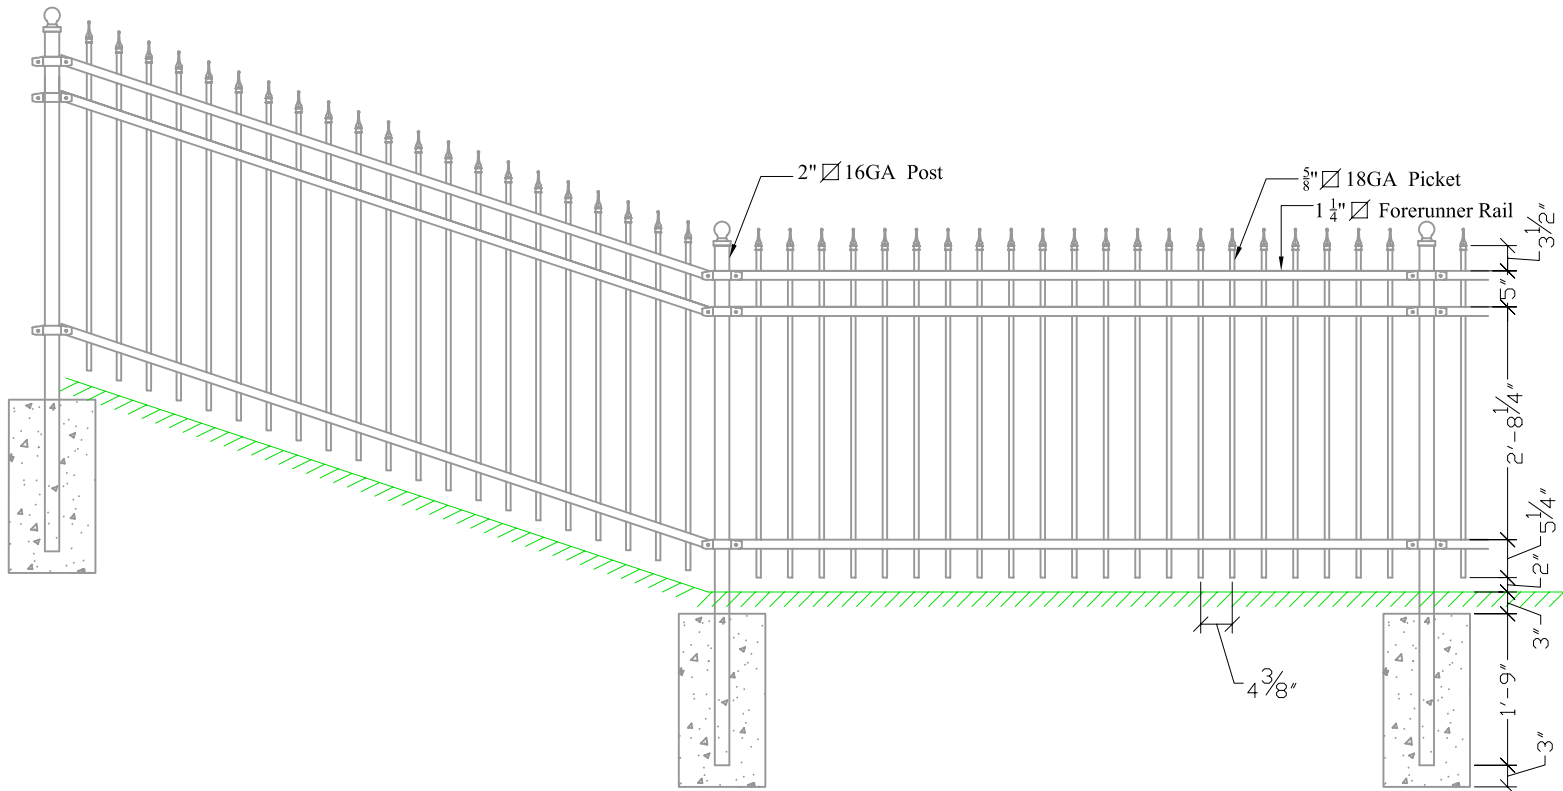

Not To Scale



DUNDEE
DEVELOPMENTS

4' Decorative Steel Fence

Black Semi Gloss Coating

April 2007

WENTWORTH
Estates



West Park